


ALGIERS FERRY TERMINAL RENOVATION

100 Morgan Street, New Orleans, LA, 70114

EXTERIOR AND SITE



EXTERIOR RENDERING

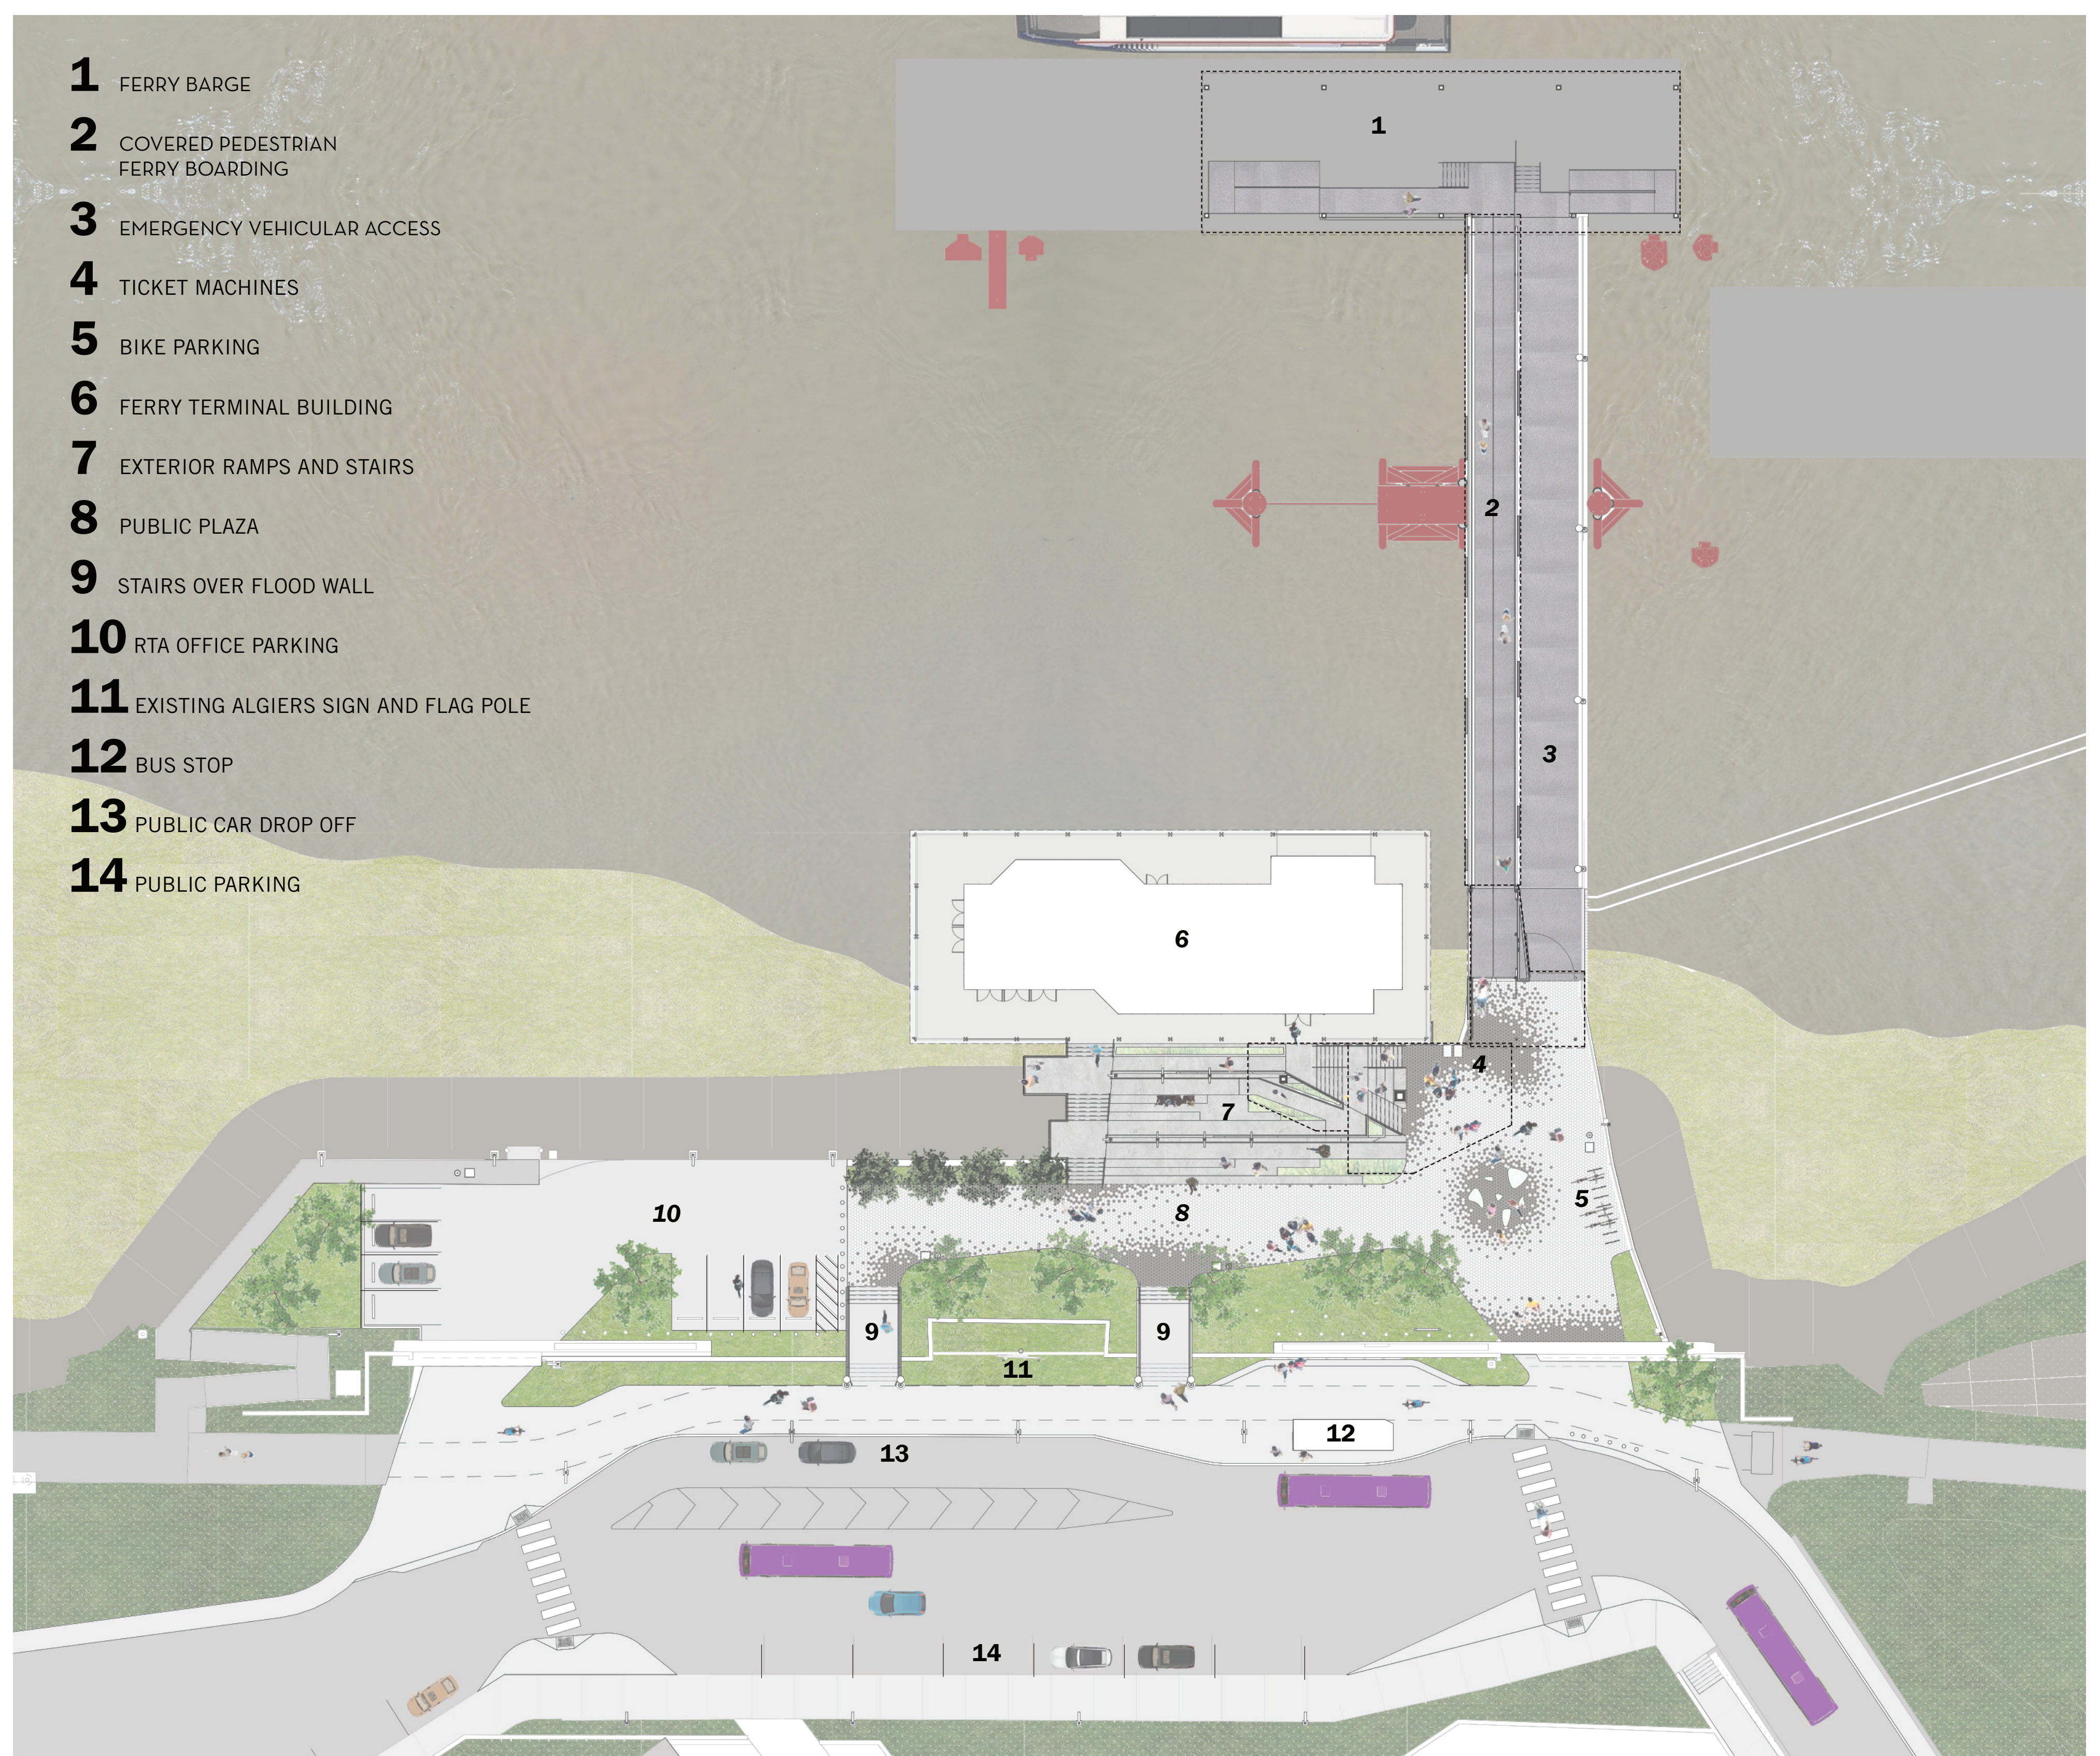

SITE PLAN



ALGIERS FERRY TERMINAL RENOVATION

100 Morgan Street, New Orleans, LA, 70114

AERIAL VIEWS



AERIAL RENDERING



AERIAL PHOTO EXISTING




ALGIERS FERRY TERMINAL RENOVATION

100 Morgan Street, New Orleans, LA, 70114


INTERIOR FIRST FLOOR



FERRY TERMINAL RENDERING

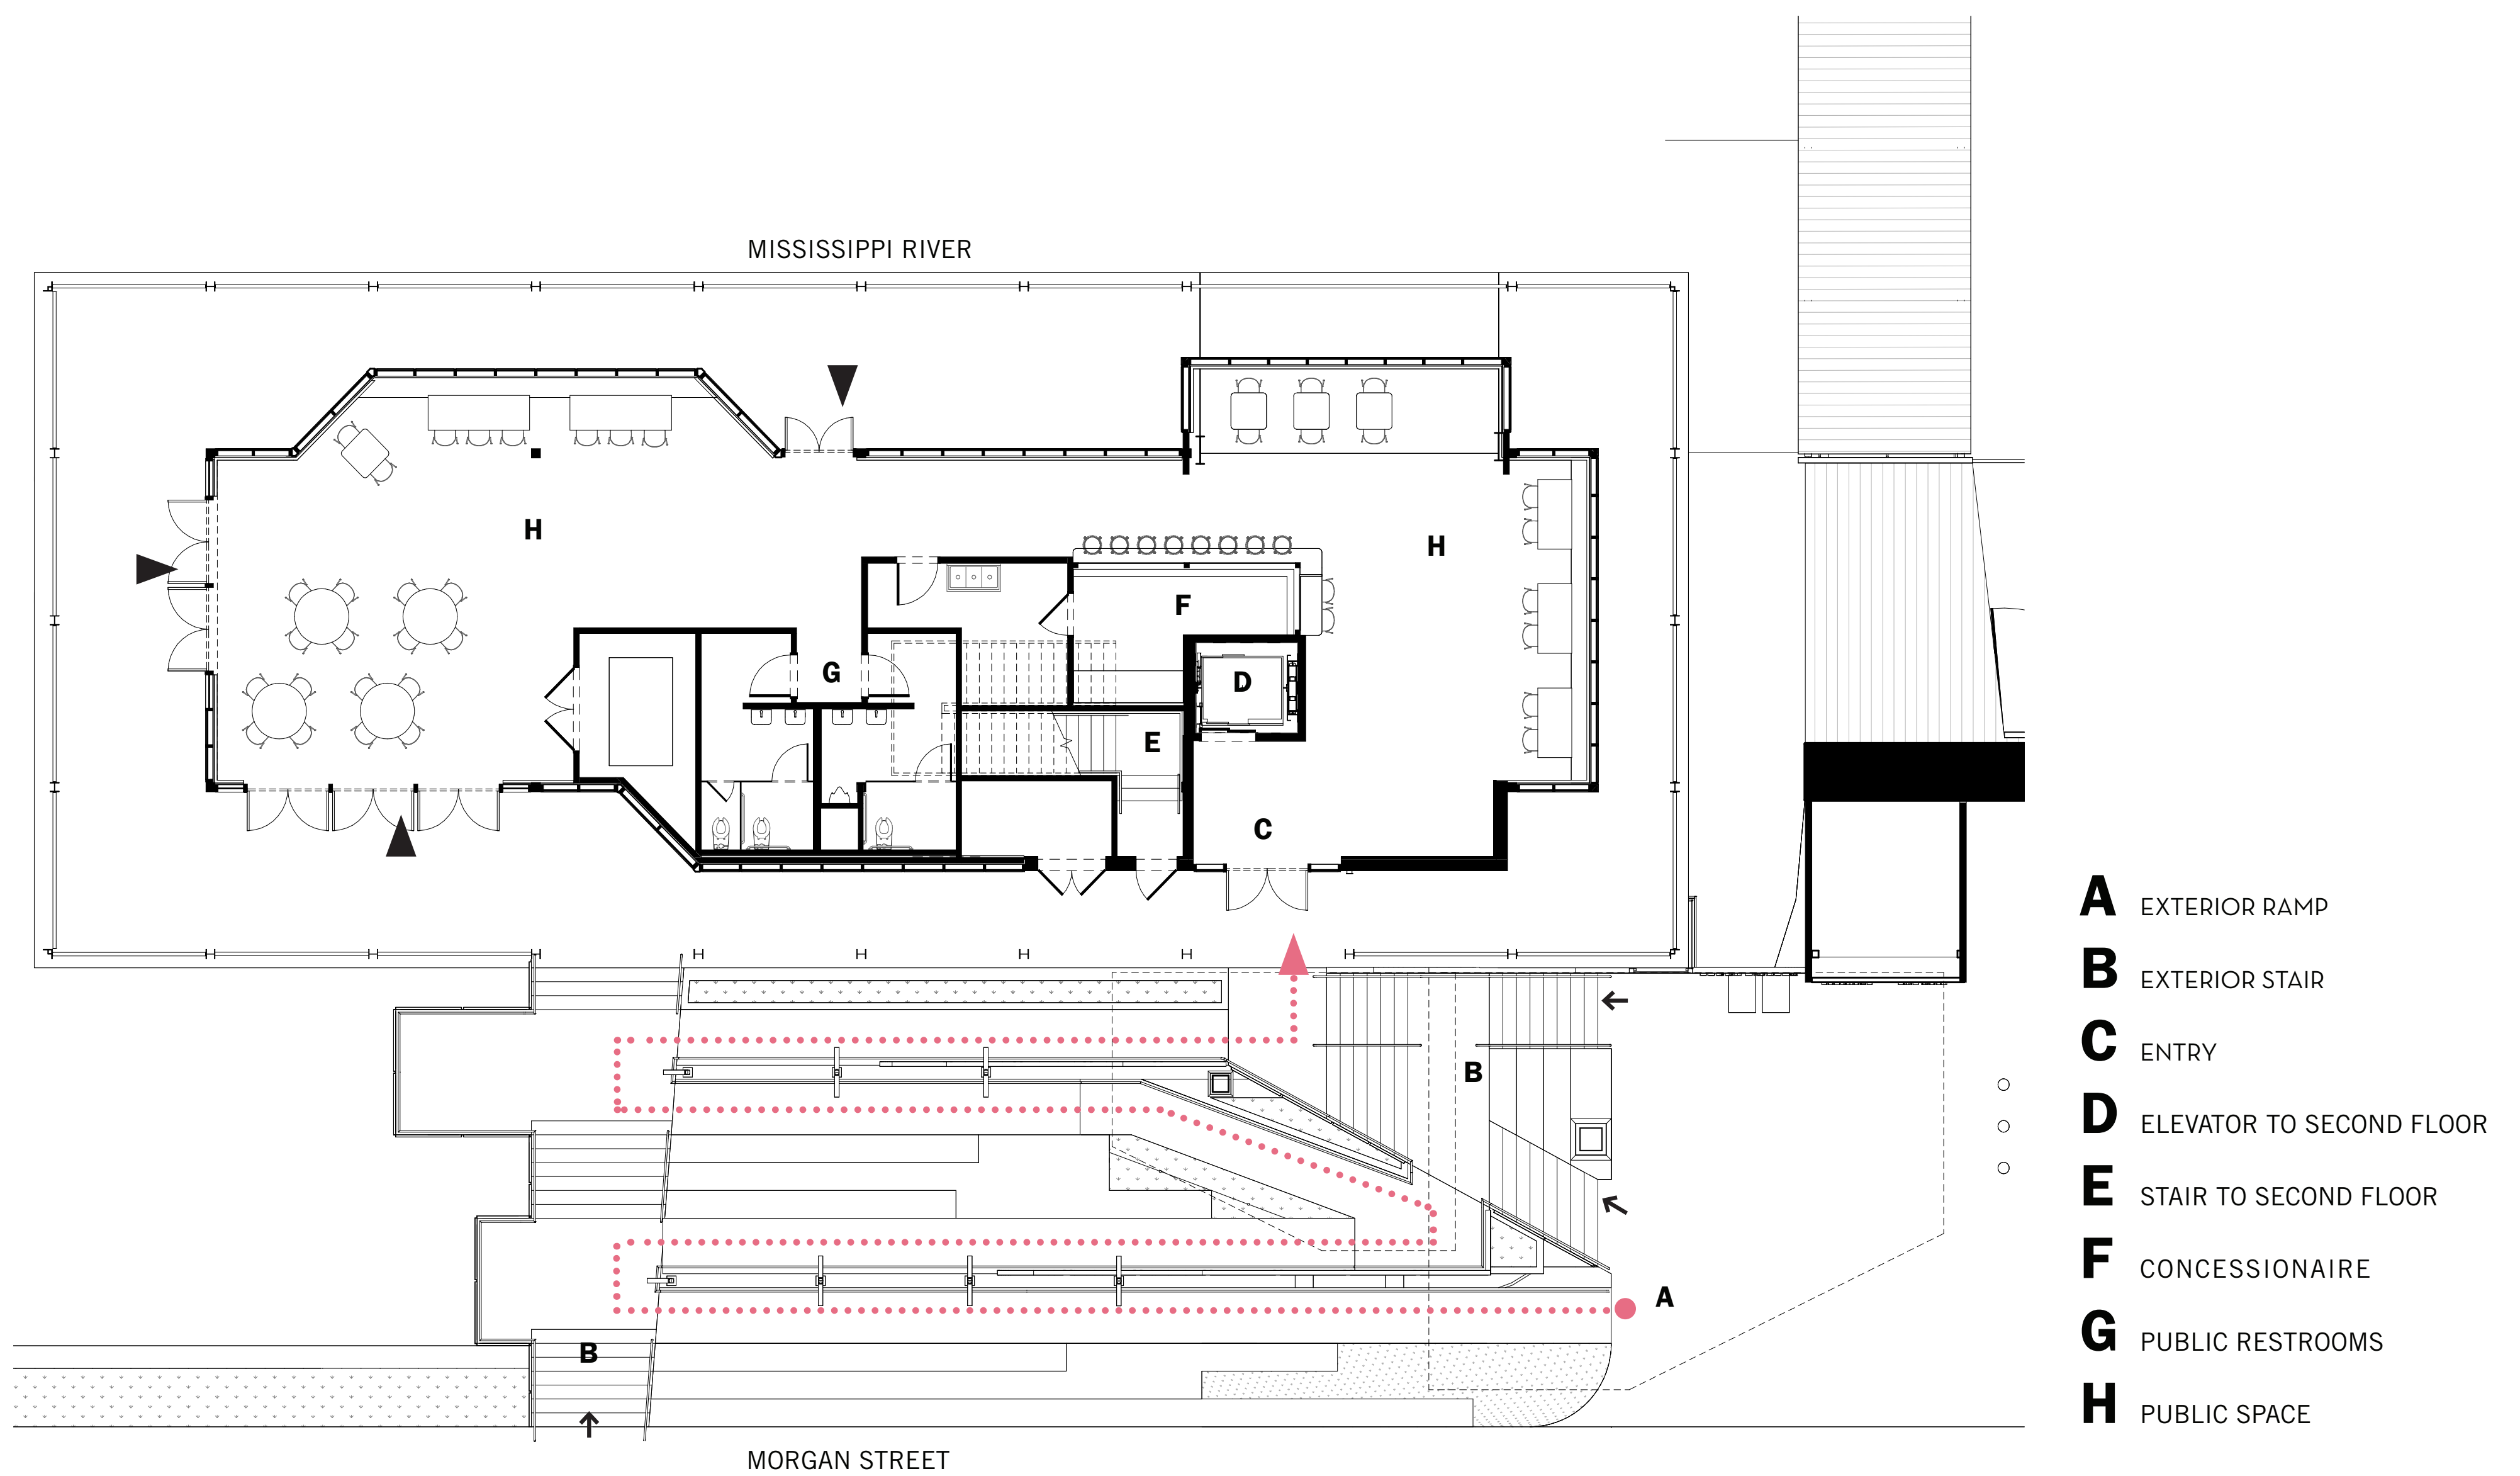

FIRST FLOOR PLAN

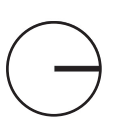


ALGIERS FERRY TERMINAL RENOVATION

100 Morgan Street, New Orleans, LA, 70114

INTERIOR SECOND FLOOR



CONFERENCE ROOM RENDERING

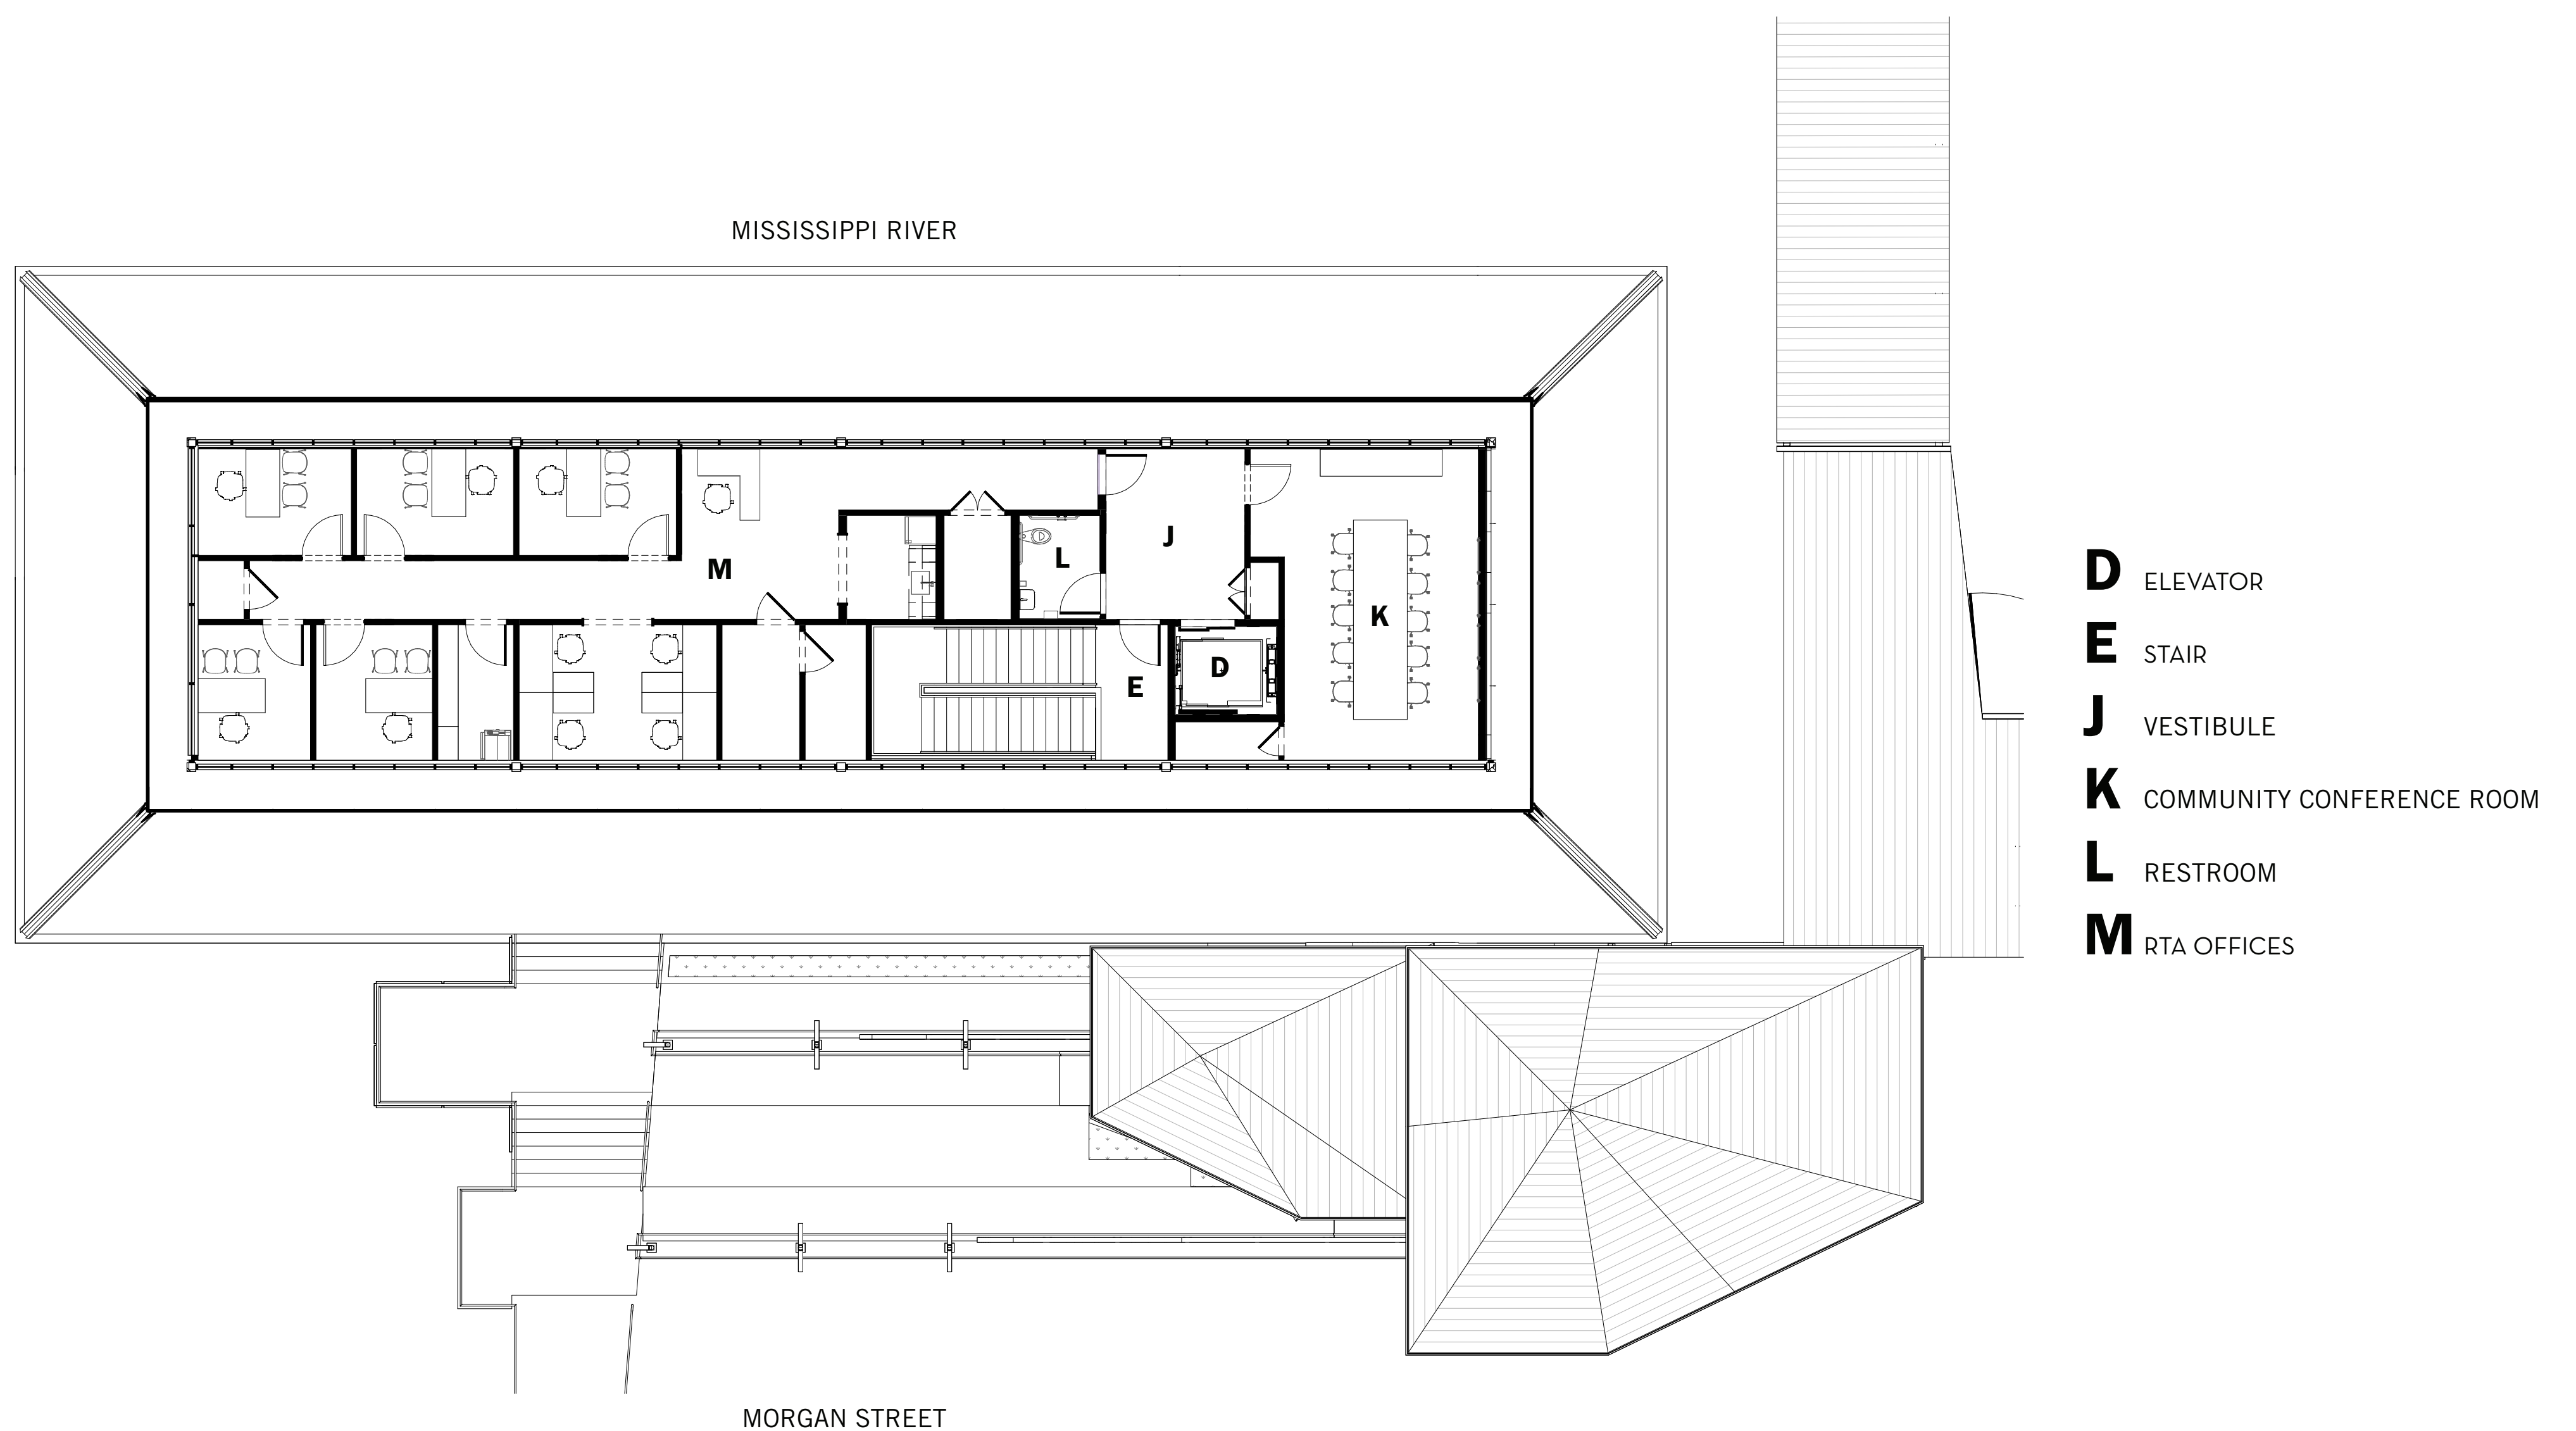

SECOND FLOOR PLAN

